


PLANT LIST	KEY	QTY.	BOTANICAL NAME	COMMON NAME	Size	CONDITION/SPACING
<b>ZONES 4-5</b>						
<b>TREES</b>						
AC	16	Amenlanchier Canadensis	Serviceberry Tree	45mm Cal.	B4B	
AR	11	Acer Rubrum	Red Maple	32mm Cal.	Potted	
AS	3	Acer Saccharum	Sugar Maple	45mm Cal.	B4B	
AB2	7	Acer Saccharum	Sugar Maple	32mm Cal.	Potted	
PT	15	Populus Tremuloides	Trembling Aspen	32mm Cal.	Potted	
QM	1	Quercus Macrocarpa	Bur Oak	62mm Cal.	B4B	
QM2	8	Quercus Macrocarpa	Bur Oak	32mm Cal.	Potted	
SN	11	Salix Nigra	Black Willow	32mm Cal.	Potted	
TA	14	Tilia Americana	Basswood	32mm Cal.	Potted	
<b>CONIFERS</b>						
LL	14	Larix Laricina	Tamarack	22m Ht.	Potted	
FG	24	Picea Glauca	White Spruce	22m Ht.	Potted	
TO	20	Thuja Occidentalis	Eastern White Cedar	22m Ht.	Potted	
LL2	10	Larix Laricina	Tamarack	22m Ht.	B4B	
<b>SHRUBS</b>						
Al	115	Alnus Incana	Speckled Alder	Ø5-12m Ht.	Potted, in SPACING	
Ca	135	Cornus Alternifolia	Alt. Leaved Dogwood	Ø5-12m Ht.	Potted, in SPACING	
Hv	60	Hamelis Virginiana	Witch Hazel	Ø5-12m Ht.	Potted, in SPACING	
Rl	115	Rhus Typhina	Sumac	Ø5-12m Ht.	Potted, in SPACING	
Rp	100	Rosa Palustris	Native Rose	Ø5-12m Ht.	Potted, in SPACING	
Sb	110	Salix Bebbiana	Bebb's Willow	Ø5-12m Ht.	Potted, in SPACING	
Sc	100	Sambucus Canadensis	Elderberry	Ø5-12m Ht.	Potted, in SPACING	
Vd	110	Viburnum Dentatum	Arrowwood	Ø5-12m Ht.	Potted, in SPACING	
<b>ZONES 2-3</b>						
<b>EMERGENT</b>						
<b>PLANTING POD</b>						
P1	20	Allena Plantago-Aquatica	Common Water Plantain			10cm Pot, Ø8 - 10m O.C.
	20	Andropogon Gerardi	Canada Bluestem			
	30	Carex Crinita	Fringed Sedge			
F2	30	Carex Crinita	Fringed Sedge			
	20	Sagittaria Latifolia	Arrowhead			
	10	Scirpus Sp.	Burush			
F3	30	Allena Plantago-Aquatica	Common Water Plantain			
	20	Carex Crinita	Fringed Sedge			
	30	Andropogon Gerardi	Canada Bluestem			
F4	20	Sagittaria Latifolia	Arrowhead			
	10	Scirpus Sp.	Burush			
	30	Carex Crinita	Fringed Sedge			
F5	20	Sagittaria Latifolia	Arrowhead			
	10	Scirpus Sp.	Burush			
<b>300 TOTAL</b>						

**4 BLOCK 171 PLANT LIST**  
SWL1 SCALE: N.T.S.

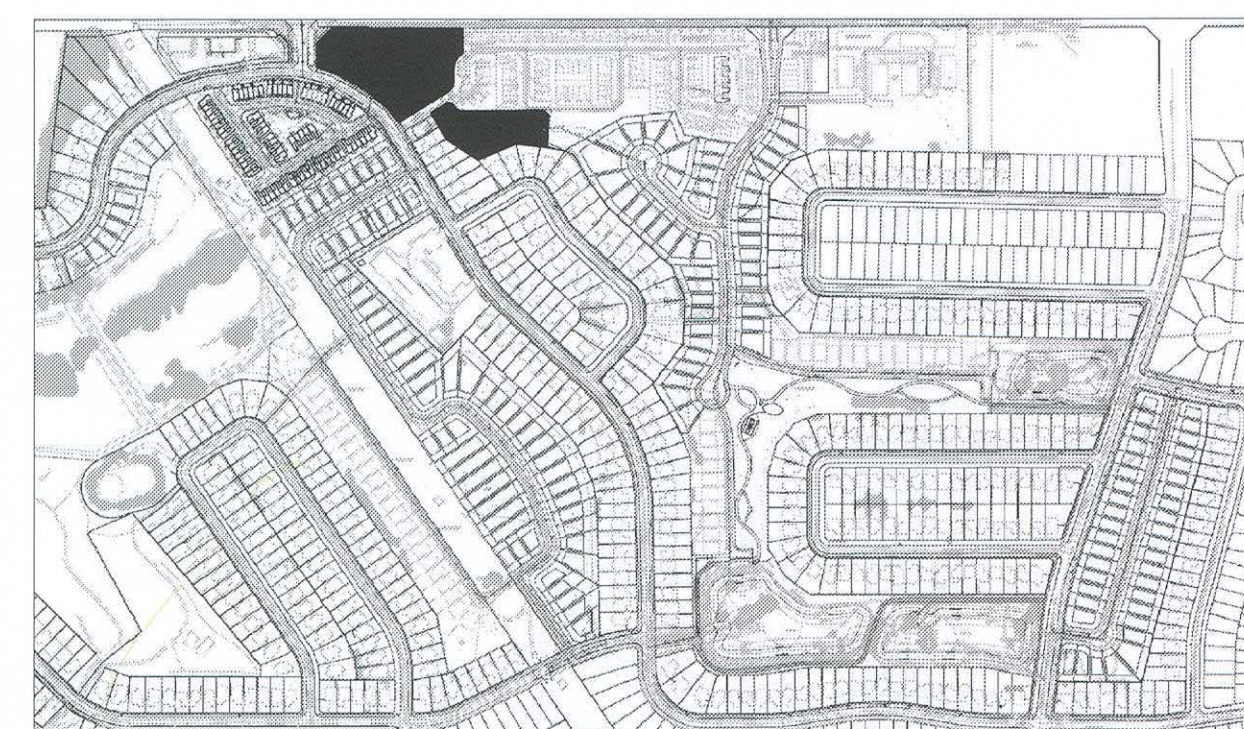

**5 KEY PLAN**  
SWL1 SCALE: N.T.S.

PLANT LIST - SOUTH OF BLOCK 170 ON CROSSLAND GATE	KEY	QTY.	BOTANICAL NAME	COMMON NAME	Size	CONDITION/SPACING
<b>TREES</b>						
AS	3	Acer Saccharum	Sugar Maple	62mm Cal.	B4B	
QM	2	Quercus Macrocarpa	Bur Oak	62mm Cal.	B4B	
TA	2	Tilia Americana	Basswood	62mm Cal.	B4B	

**3 SOUTH OF BLOCK 170 PLANT LIST**  
SWL1 SCALE: N.T.S.

PLANT LIST	KEY	QTY.	BOTANICAL NAME	COMMON NAME	Size	CONDITION/SPACING
<b>ZONES 4-5</b>						
<b>TREES</b>						
AC	13	Amenlanchier Canadensis	Serviceberry Tree	45mm Cal.	B4B	
AR	13	Acer Rubrum	Red Maple	32mm Cal.	Potted	
AS	18	Acer Saccharum	Sugar Maple	62mm Cal.	B4B	
BP	2	Betula Papyrifera	White Birch	32mm Cal.	Potted	
PT	13	Populus Tremuloides	Trembling Aspen	32mm Cal.	Potted	
QM	20	Quercus Macrocarpa	Bur Oak	62mm Cal.	B4B	
TA	5	Tilia Americana	Basswood	32mm Cal.	Potted	
SN	11	Salix Nigra	Black Willow	32mm Cal.	Potted	
<b>CONIFERS</b>						
LL	10	Larix Laricina	Tamarack	22m Ht.	Potted	
LL2	5	Larix Laricina	Tamarack	22m Ht.	B4B	
FG	9	Picea Glauca	White Spruce	22m Ht.	Potted	
T8	3	Thuja Canadensis	Eastern Hemlock	22m Ht.	Potted	
TO	125	Thuja Occidentalis	Eastern White Cedar	22m Ht.	Potted	
<b>SHRUBS</b>						
Al	25	Alnus Incana	Speckled Alder	in Ht.	Potted, in SPACING	
Ca	70	Cornus Alternifolia	Alternate Leaved Dogwood	12m Ht.	Potted, in SPACING	
Hv	60	Hamelis Virginiana	Witch Hazel	in Ht.	Potted, in SPACING	
Rl	70	Rhus Typhina	Sumac	12m Ht.	Potted, in SPACING	
Sb	30	Salix Bebbiana	Bebb's Willow	in Ht.	Potted, in SPACING	
Sc	150	Sambucus Canadensis	Elderberry	in Ht.	Potted, in SPACING	
Vd	15	Viburnum Dentatum	Arrowwood	12m Ht.	Potted, in SPACING	
Rp	40	Rubus Odoratus	Raspberry	in Ht.	Potted, in SPACING	
Au	30	Arctostaphylos Uva Ursi	Bearberry	70cm Pot.	Dense Branching	
Rp	10	Rosa Palustris	Native Rose	Ø5-12m Ht.	Potted, in SPACING	

**2 BLOCK 170 PLANT LIST**  
SWL1 SCALE: N.T.S.



**1 LANDSCAPE PLAN**  
SWL1 SCALE: 1:400

PERENNIALS	KEY	QTY.	BOTANICAL NAME	COMMON NAME	Size	CONDITION/SPACING
	hos	10	Hieracium odorata	Sweetgrass	10cm Pot	
	lor	40	Impatiens Cylindrica "Red Baron"	Japanese Blood Grass	10cm Pot	
<b>ZONES 2-3</b>						
<b>EMERGENT</b>						
<b>PLANTING POD</b>						
P1	20	Allena Plantago-Aquatica	Common Water Plantain			10cm Pot, Ø8 - 10m O.C.
	20	Andropogon Gerardi	Canada Bluestem			
	30	Carex Crinita	Fringed Sedge			
F2	20	Carex Crinita	Fringed Sedge			
	20	Sagittaria Latifolia	Arrowhead			
	10	Scirpus Sp.	Burush			
F3	20	Allena Plantago-Aquatica	Common Water Plantain			
	20	Carex Crinita	Fringed Sedge			
	10	Typha Latifolia	Cattail			
F4	20	Allena Plantago-Aquatica	Common Water Plantain			
	20	Andropogon Gerardi	Canada Bluestem			
	20	Carex Crinita	Fringed Sedge			
F2	20	Carex Crinita	Fringed Sedge			
	20	Sagittaria Latifolia	Arrowhead			
	10	Scirpus Sp.	Burush			
F3	30	Allena Plantago-Aquatica	Common Water Plantain			
	20	Carex Crinita	Fringed Sedge			
F4	20	Andropogon Gerardi	Canada Bluestem			
	20	Carex Crinita	Fringed Sedge			
F5	20	Sagittaria Latifolia	Arrowhead			
	10	Scirpus Sp.	Burush			
F6	20	Allena Plantago-Aquatica	Common Water Plantain			
	20	Andropogon Gerardi	Canada Bluestem			
	20	Carex Crinita	Fringed Sedge			
<b>480 TOTAL</b>						

**ZONES 1-2**  
SUBEMERGENT

KEY	QTY.	BOTANICAL NAME	COMMON NAME	Size	CONDITION/SPACING
F51	30	Ceratophyllum Demersum	Coottail		
	30	Elodea Canadensis	Waterweed		
	30	Myriophyllum Sibiricum	Northern Water Milfoil		
F52	30	Elodea Canadensis	Waterweed		
	30	Potamogeton Pectinatus	Blender Pondweed		
	30	Vallisneria Americana	Tape Grass		
F53	30	Myriophyllum Sibiricum	Northern Water Milfoil		
	30	Potamogeton Pectinatus	Blender Pondweed		
	30	Vallisneria Americana	Tape Grass		
F54	30	Ceratophyllum Demersum	Coottail		
	30	Myriophyllum Sibiricum	Northern Water Milfoil		
	30	Potamogeton Pectinatus	Blender Pondweed		
F55	30	Elodea Canadensis	Waterweed		
	30	Myriophyllum Sibiricum	Northern Water Milfoil		
	30	Ceratophyllum Demersum	Coottail		
	30	Myriophyllum Sibiricum	Northern Water Milfoil		
	30	Potamogeton Pectinatus	Blender Pondweed		
<b>630 TOTAL</b>					

**NOTES:**  
 PLANTABLE AREA BLOCK 170: 3900m<sup>2</sup> BLOCK 171: 3300m<sup>2</sup>  
 - SEED ALL AREAS WITHIN STORMWATER MGMT. POND IN ACCORDANCE WITH DETAIL 5/SUL5.  
 - PLANT PODS WITHIN NUL ARE GENERAL IN SIZE AND LOCATION. LOCATIONS TO BE DETERMINED ON SITE WITH LANDSCAPE ARCHITECT.

**Set No.**

**NOTES:**  
 1. VERIFY ALL DIMENSIONS PRIOR TO CONSTRUCTION.  
 2. DO NOT SCALE DRAWINGS.  
 3. REPORT ALL DISCOVERIES OF ERRORS, OMISSIONS, OR DISCREPANCIES TO THE ARCHITECT OR DESIGN ENGINEER AS APPLICABLE.  
 4. USE ONLY LATEST REVISED DRAWINGS OR THOSE THAT ARE MARKED "ISSUED FOR CONSTRUCTION".  
 5. THE DRAWINGS ARE THE PROPERTY OF THE ARCHITECT AND/OR ENGINEER AND MUST BE RETURNED ON COMPLETION OF THE PROJECT. ANY UNAUTHORIZED USE IS PROHIBITED.  
 6. AREA CALCULATIONS ARE APPROXIMATE.

**ISSUE & REVISION DESIGNATION**  
 LETTER (A) = ISSUE, No. (1) = REVISION

No.	Date	Issued For / Revisions
A	OCT 8 2014	SUBMISSION TO NEUMARKET
B	DEC 10 2014	RESUBMISSION TO NEUMARKET
C	MAR 30/15	RESUBMISSION 2 TO NEUMARKET

**LEGEND**

- KEY TO PLANT LIST
- QUANTITY
- CONCRETE PAVING
- ASPHALT PAVING
- SOD
- DECIDUOUS TREE
- SHRUBS
- CONIFEROUS TREE
- TREE TO BE PROTECTED
- TRANSPLANT TREE, SPECIES & LOCATIONS TO BE CONFIRMED BY LANDSCAPE ARCHITECT ON SITE
- NORMAL WATER LEVEL (NUL)
- HIGH WATER LEVEL (HULL)
- VEGETATED RIPRAP (SEE ENG. DWGS)
- RIPRAP (SEE ENG. DWGS)
- METAL PICKET FENCE (REFER TO 3/SUL5)

**York Urbanist**  
 25 Main Street, Kleinburg, ON, L0J 1C0  
 yorkurbanist@gmail.com www.yorkurbanist.com  
 416-770-8862

Project: **Estates of Glenway**

Drawing: **BLOCK 170 & 171 LANDSCAPE PLAN**

Drawn By: AS	Job Captain: MI	Project No: 1411
Scale: AS SHOWN		
Plot Date: MAR 20, 2015		Sheet No:
Current Issue: C	Current Revision:	<b>SWL1</b>